
 


BASEMENT

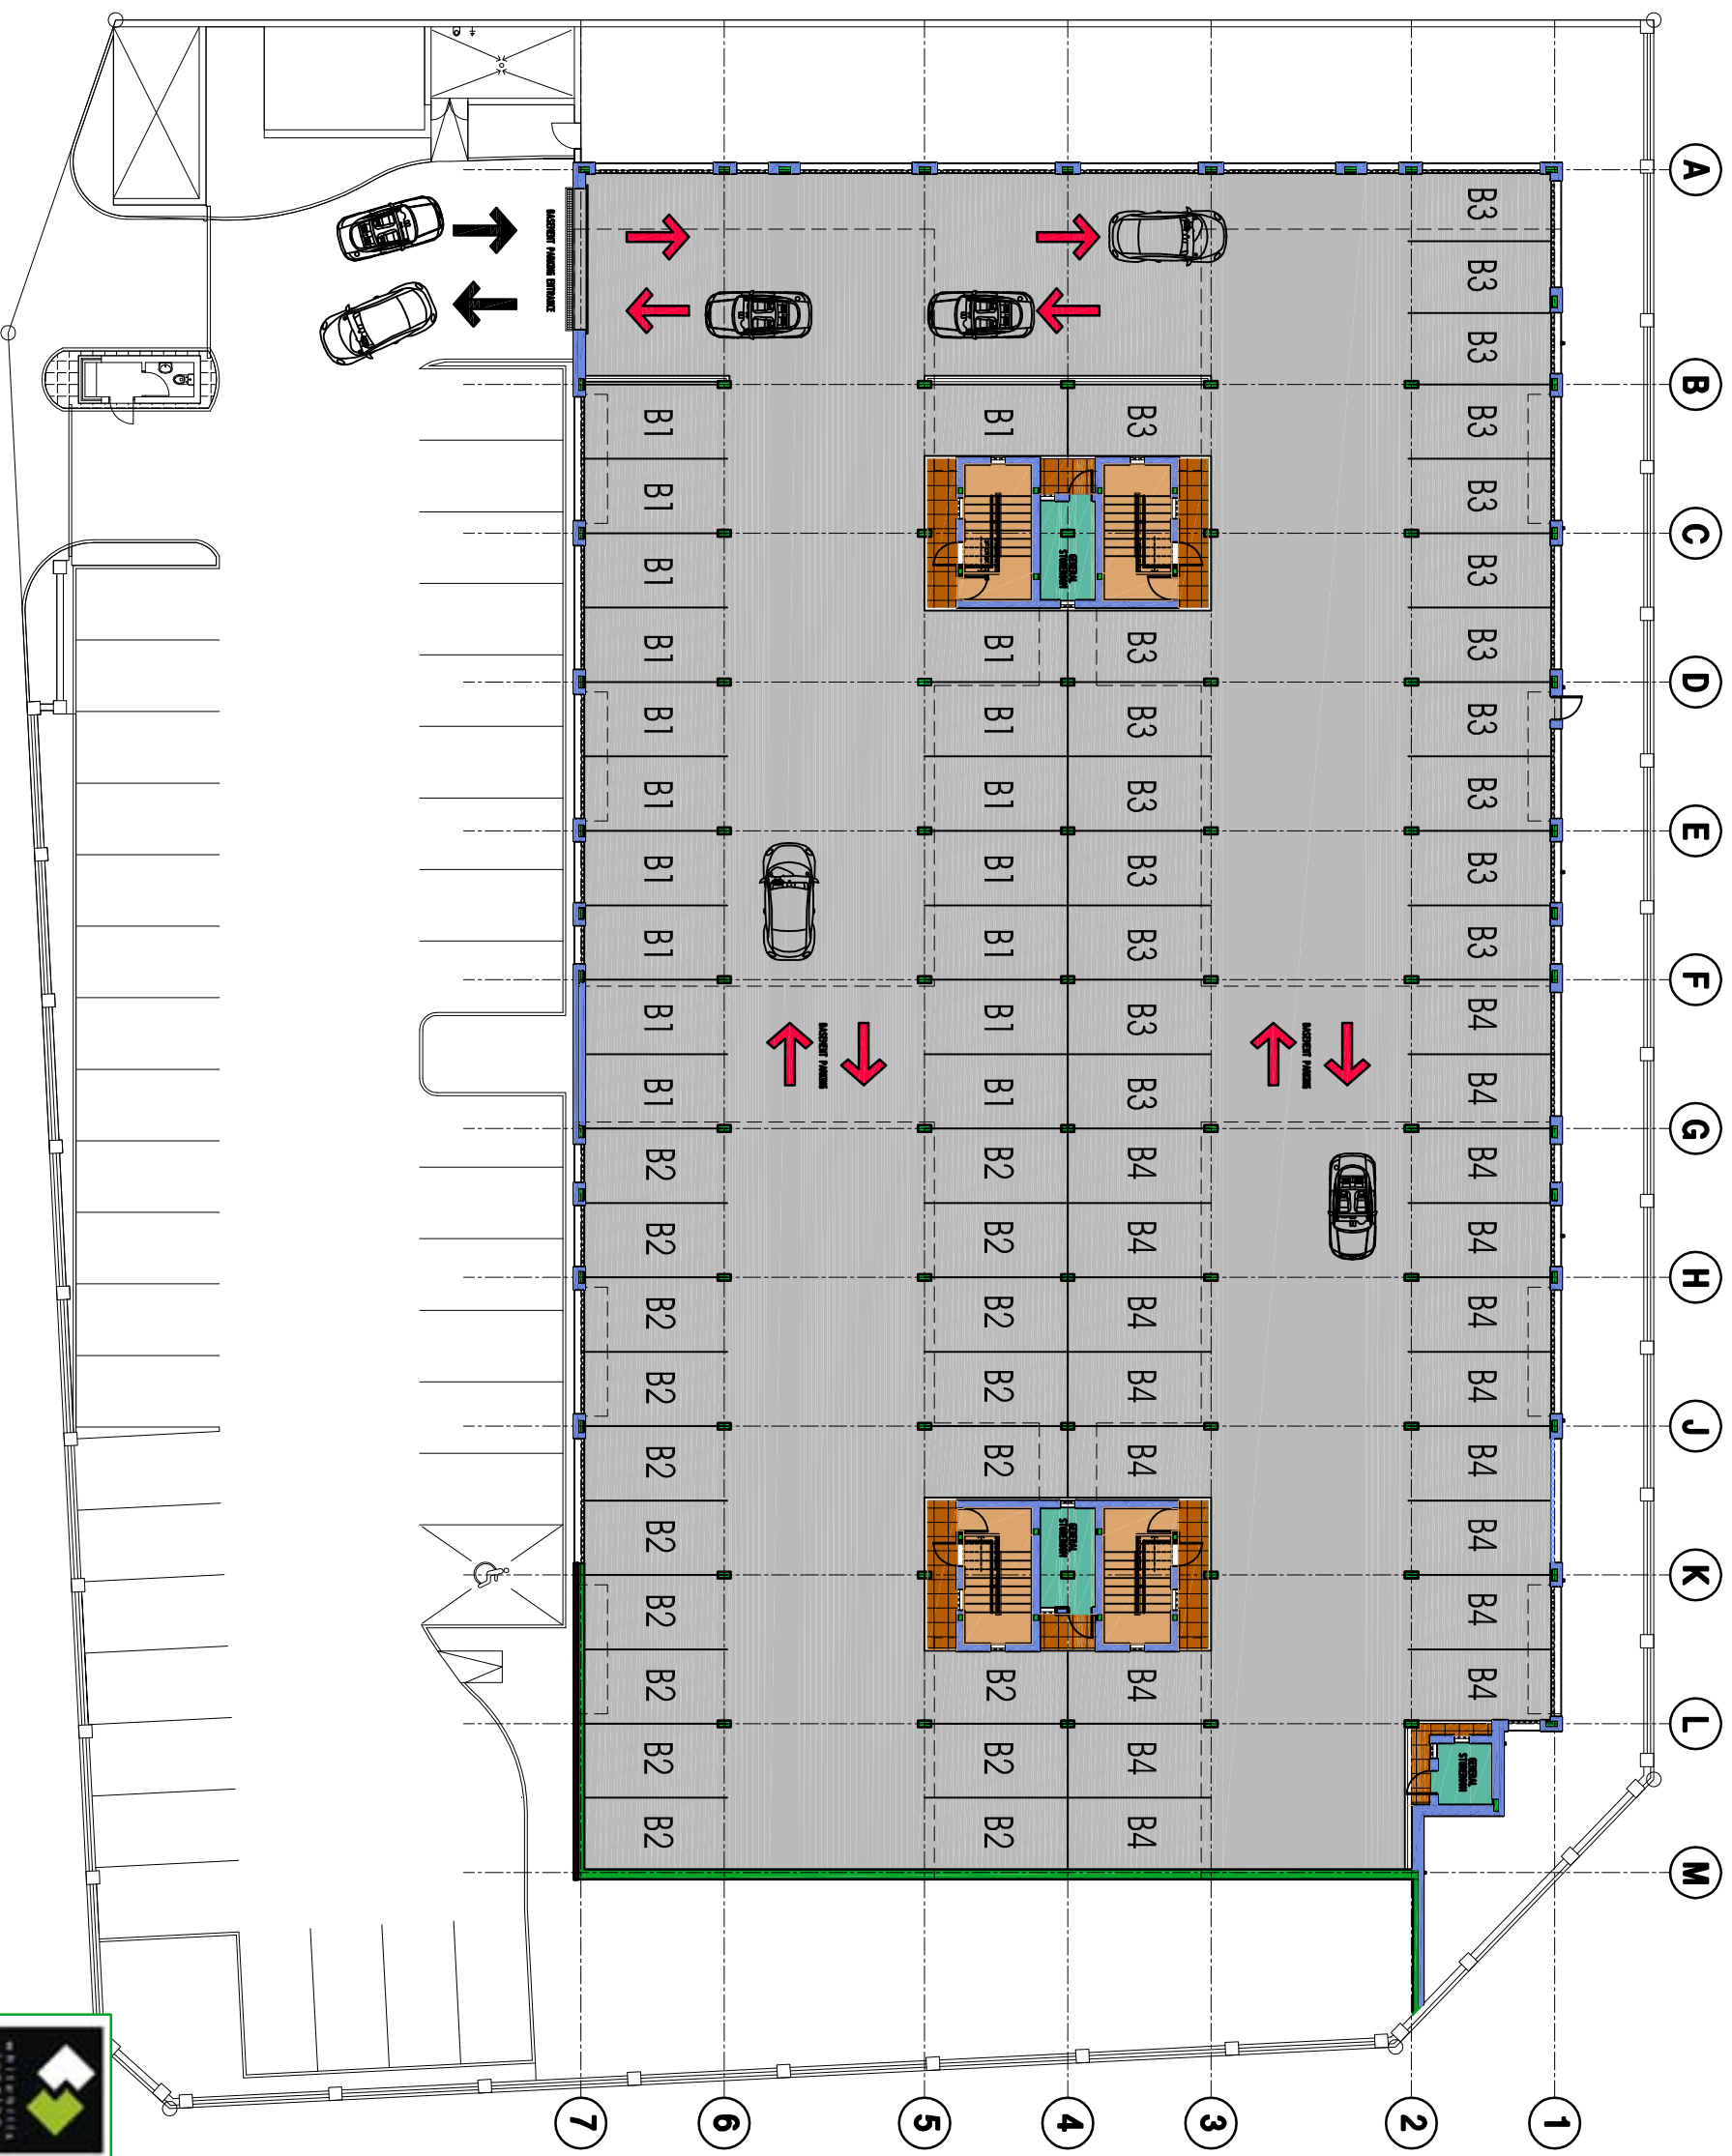

BASEMENT PLAN



Scale 1:250

MESSER'S
WAPENAR
PARTNERSHIP
ARCHITECTS

SPACE
DEVELOPMENT
DISTINCTIVELY DIFFERENT

TRUE NORTH

SITE PLAN

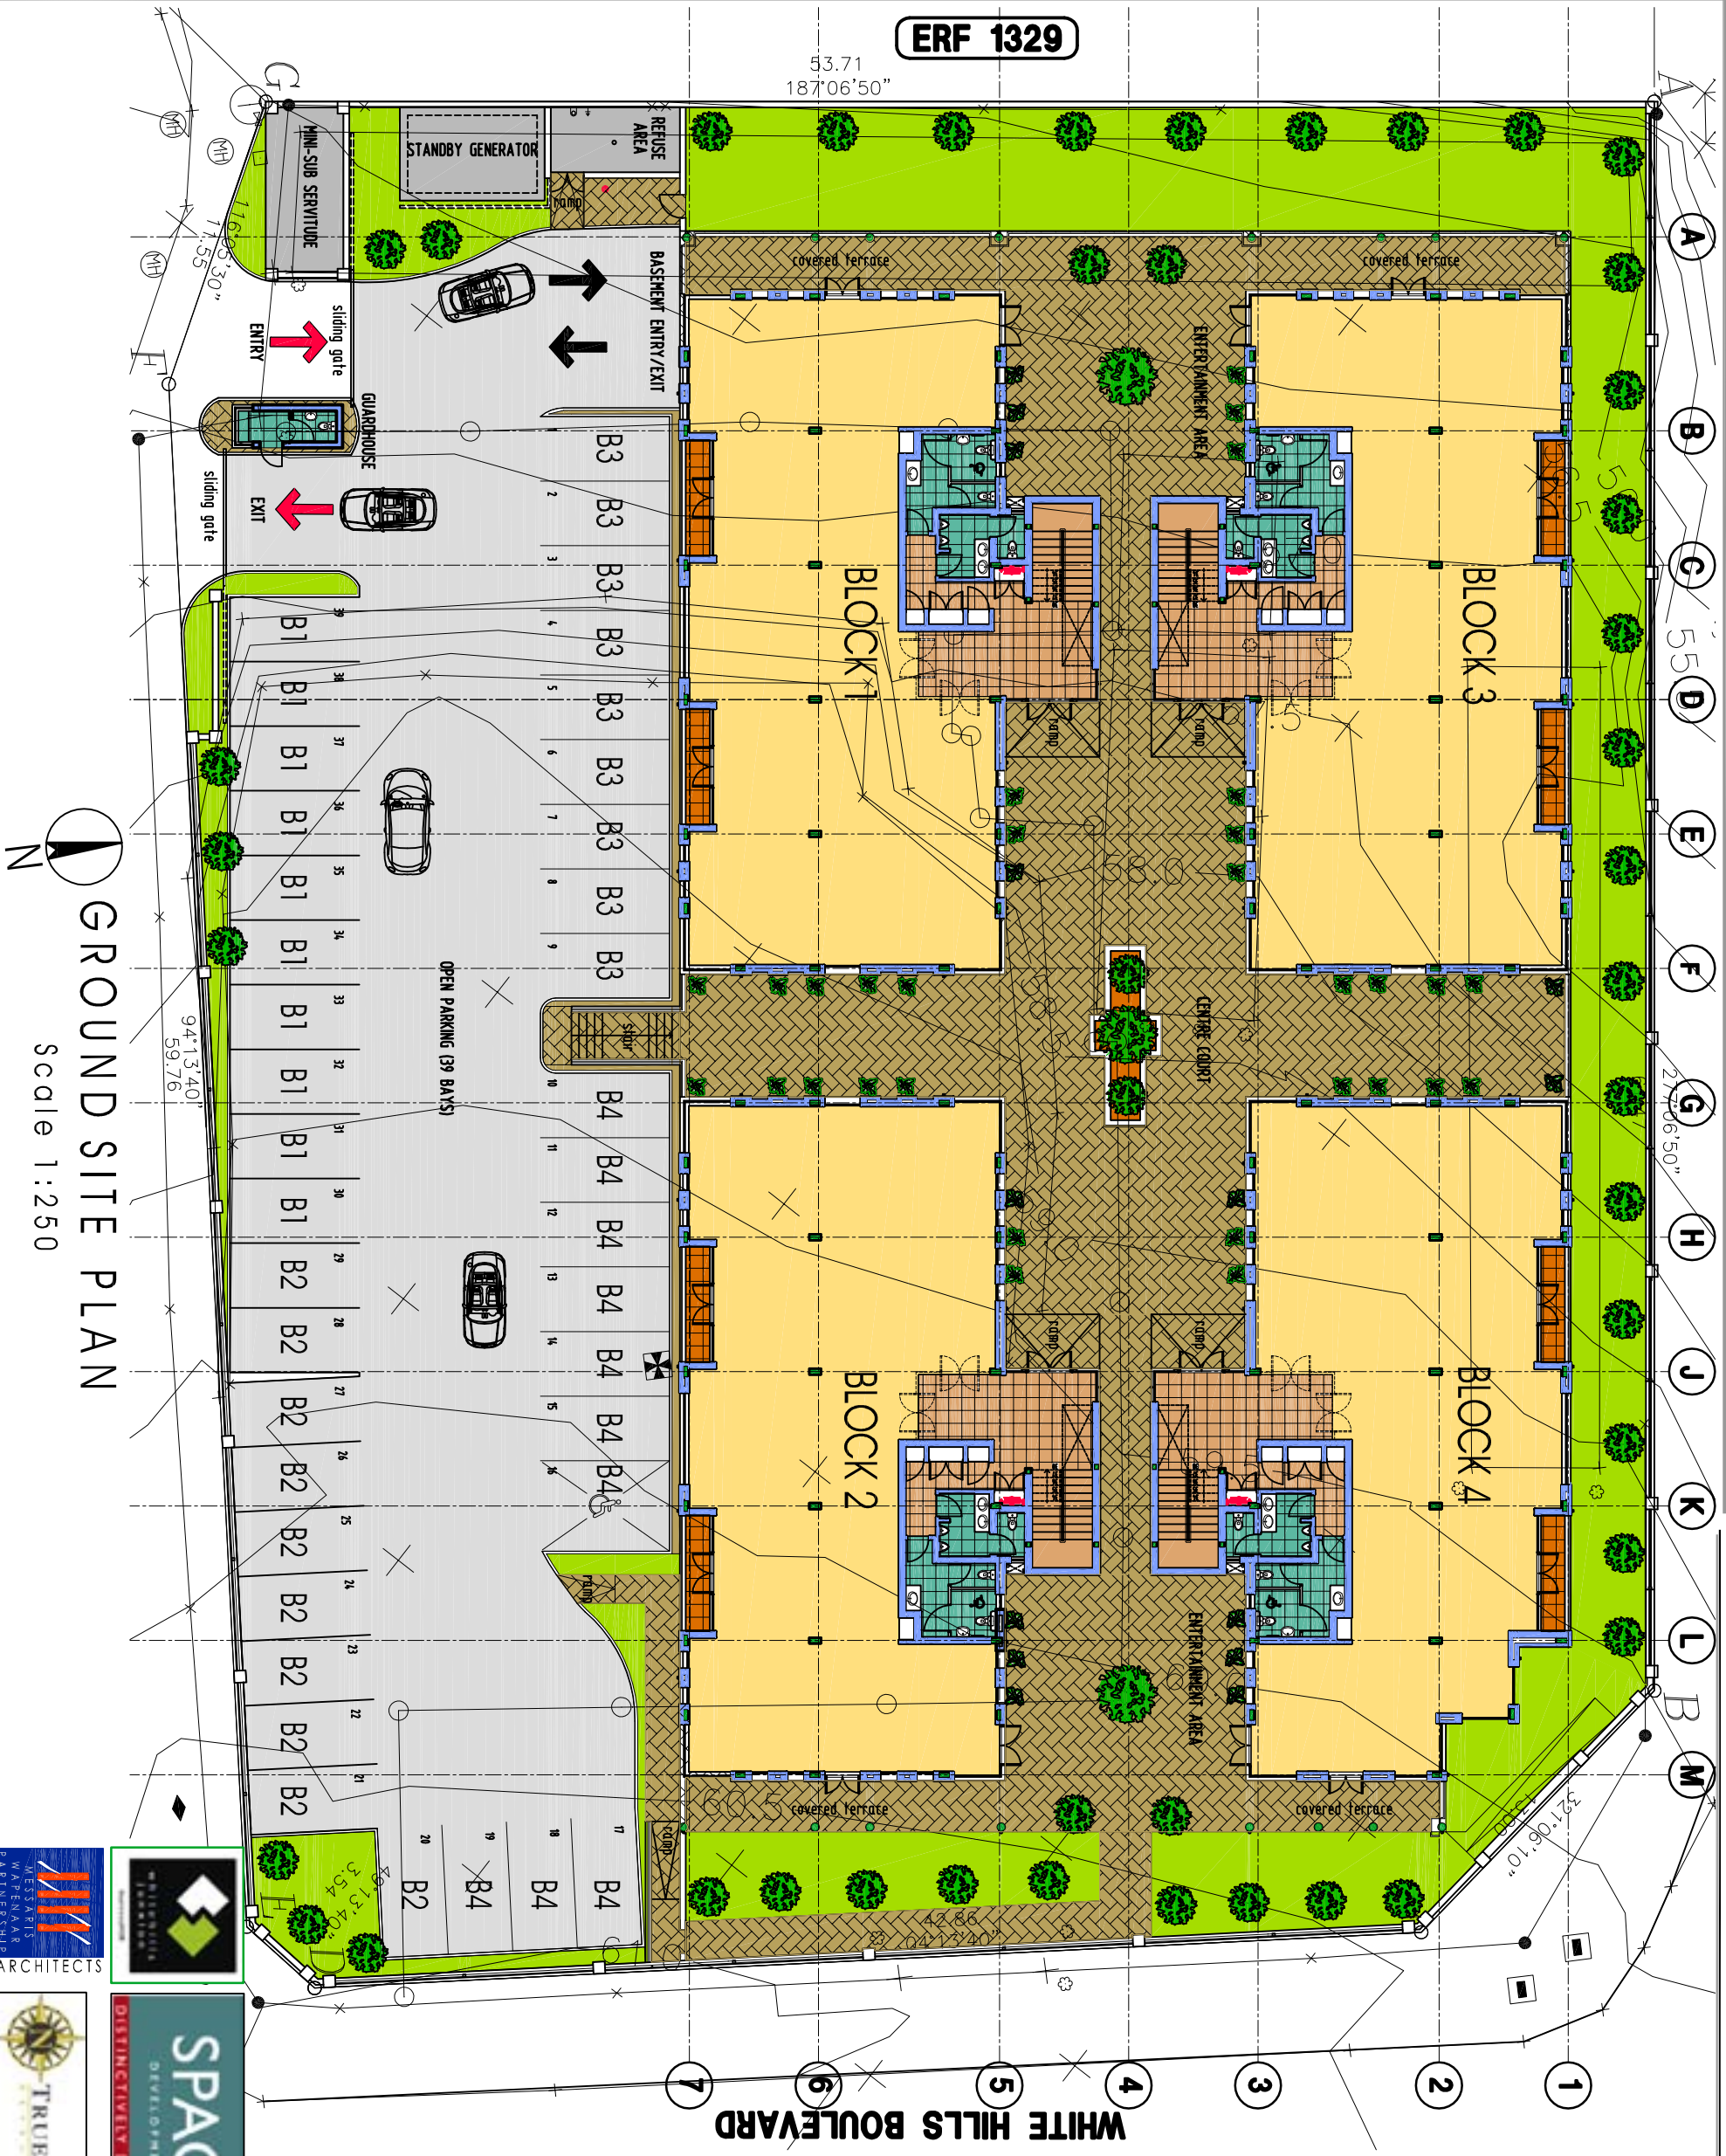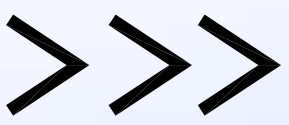

LONEHILL OFFICES - STAND 1330

GROUND SITE PLAN
Scale 1:250

